


FOUNDATION PLAN

SCALE 1/8" = 1'-0"
NOTE: CONTRACTOR TO VERIFY ALL DIMENSIONS
DIMENSIONS ARE TO THE FACE OF FRAMING or MASONRY
CRAWLSPACE ACCESS LOCATION PER OWNER BASED ON SITE CONDITIONS

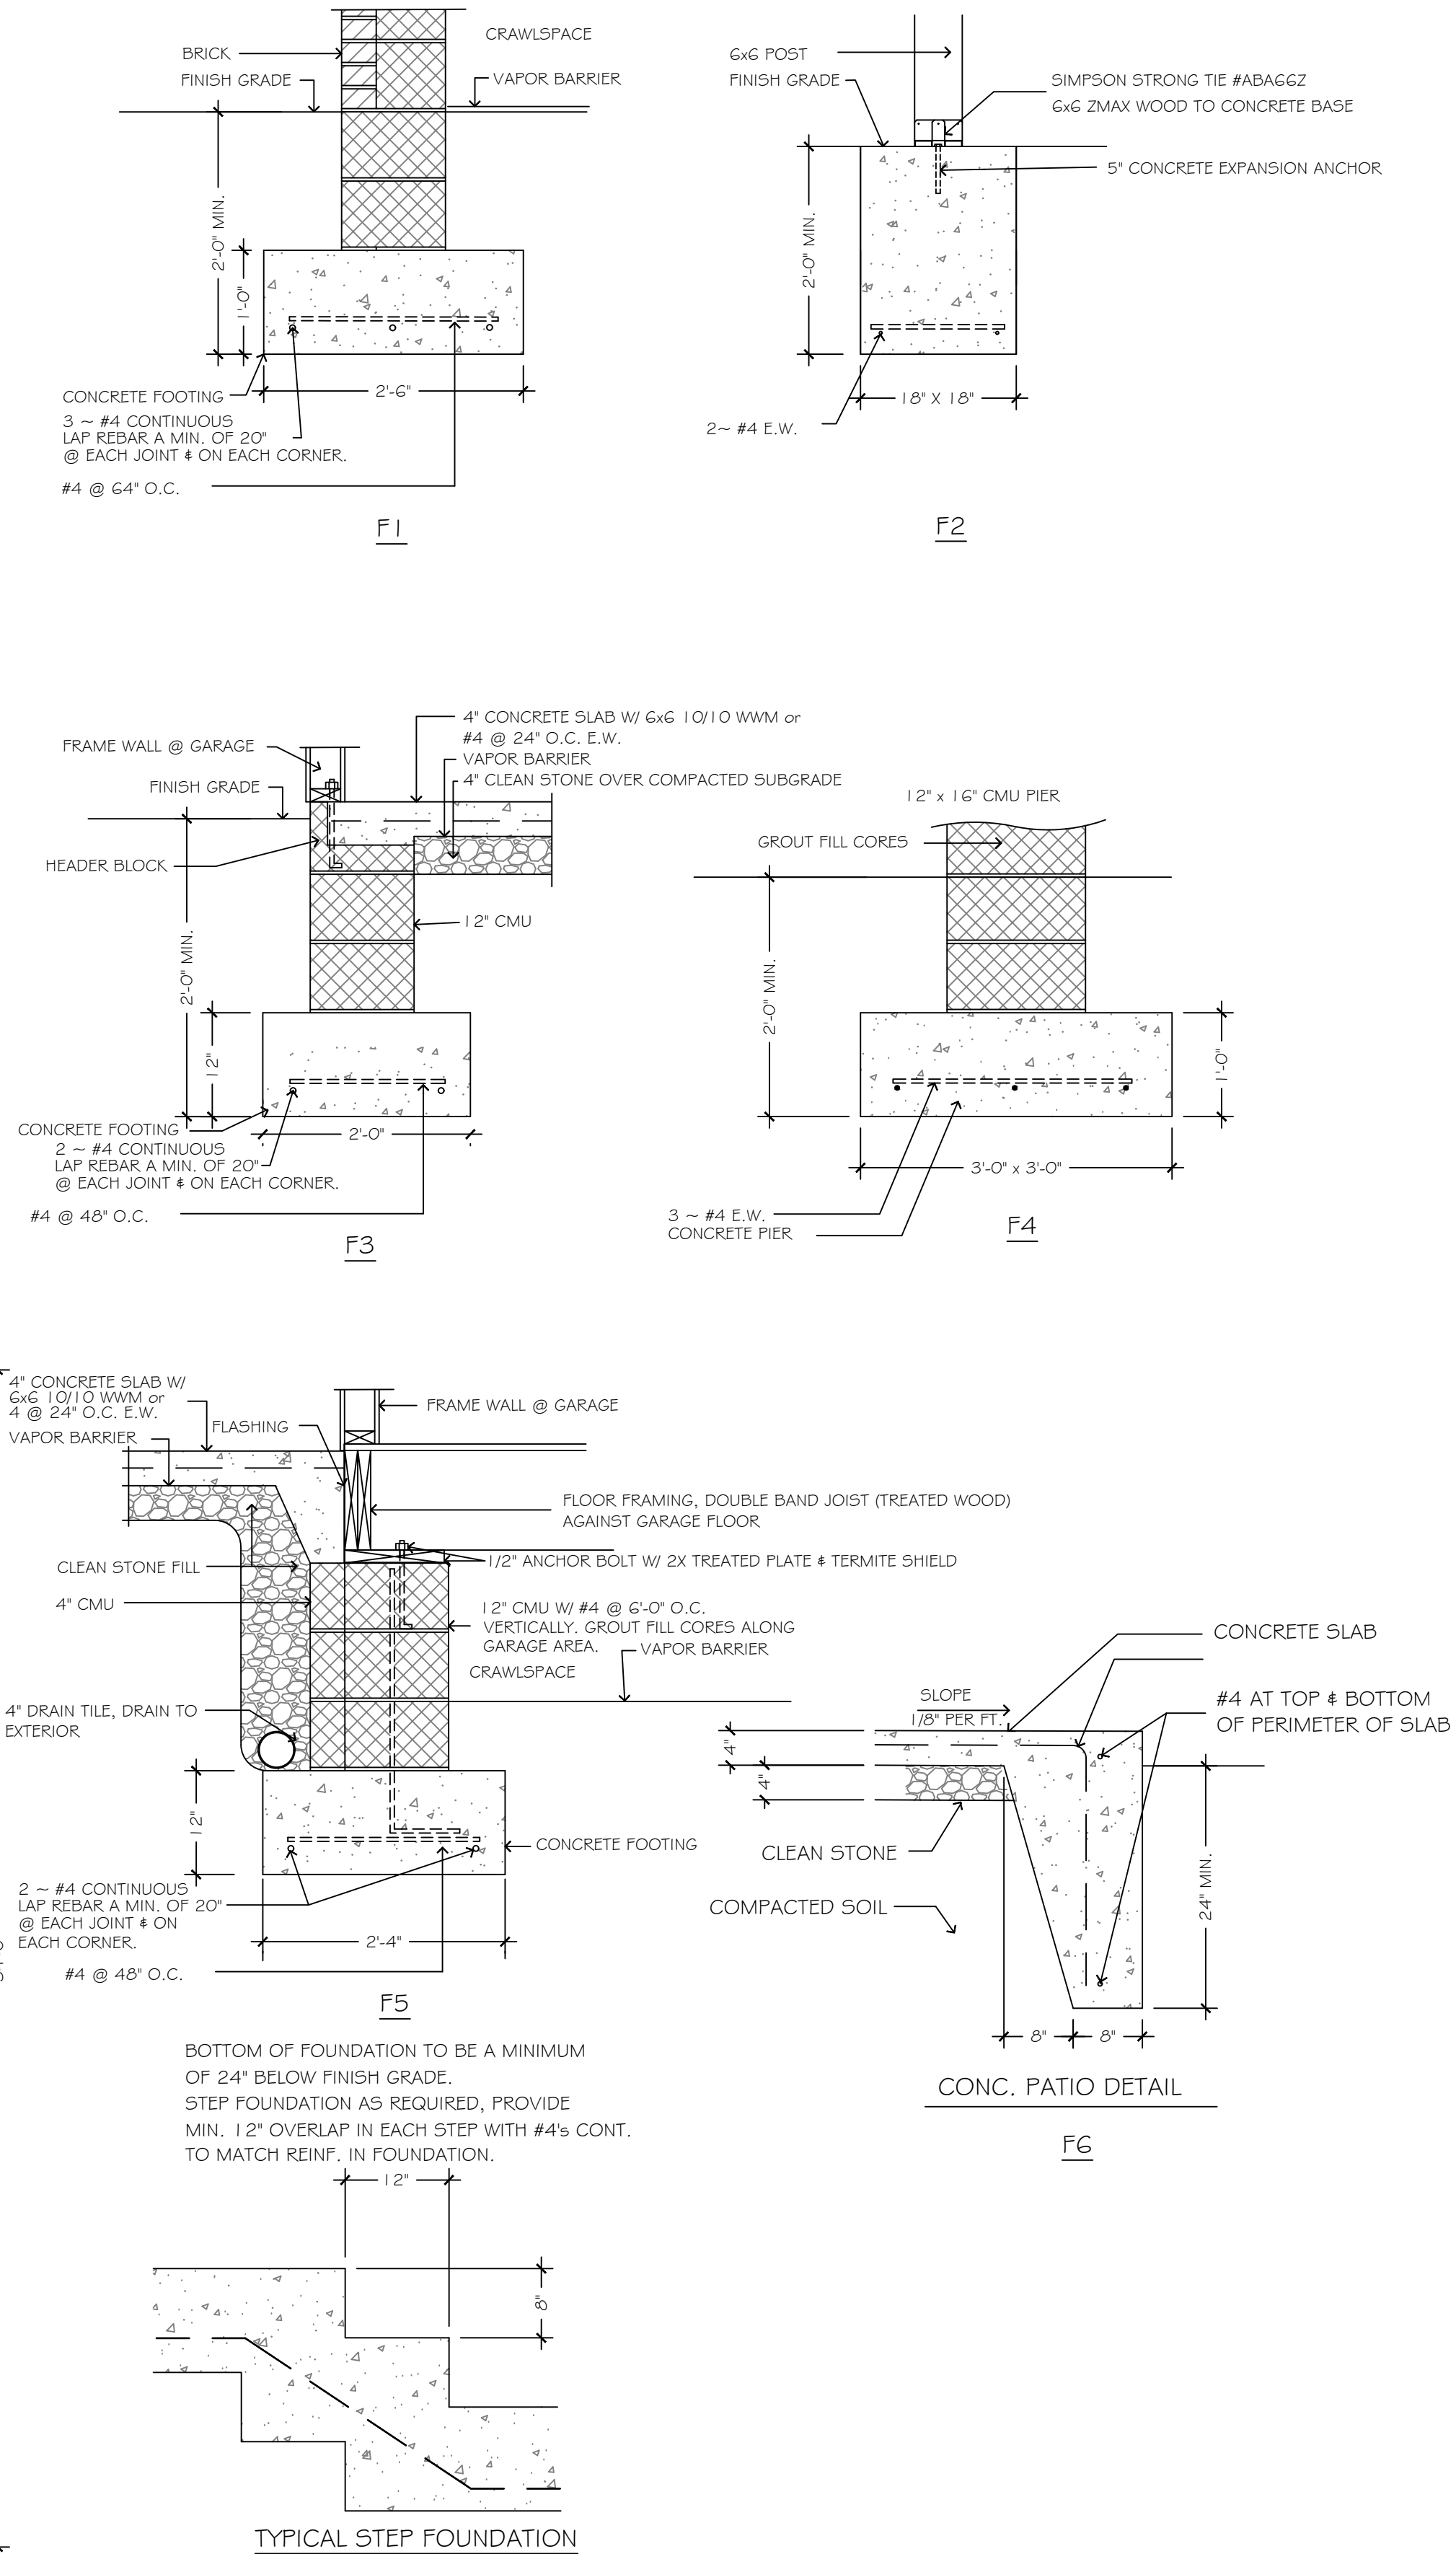

FOUNDATION DETAILS

SCALE 3/4" = 1'-0"
NOTE: CONTRACTOR TO VERIFY ALL DIMENSIONS



Foundation Plan & Details

Ernesto Ochoa
New House
2270 Davis Knob Road
Galax, VA

KEB Consulting
Keith E. Barker, Architect
916 W. Stuart Drive
Galax, VA 24333
(276) 233-7644

Date : 02/28/2025

Revised : 03/02/2025

Revised :

THESE DRAWINGS ARE THE
PROPERTY OF KEB CONSULTING.
ANY REPRODUCTION, COPYING
OR USE OF THESE DRAWINGS
OTHER THAN FOR THIS PROJECT
WITHOUT WRITTEN CONSENT IS
PROHIBITED.

Sheet
2
of
4