



TYPICAL BUILDING SECTION
SCALE 1/2" = 1'-0"

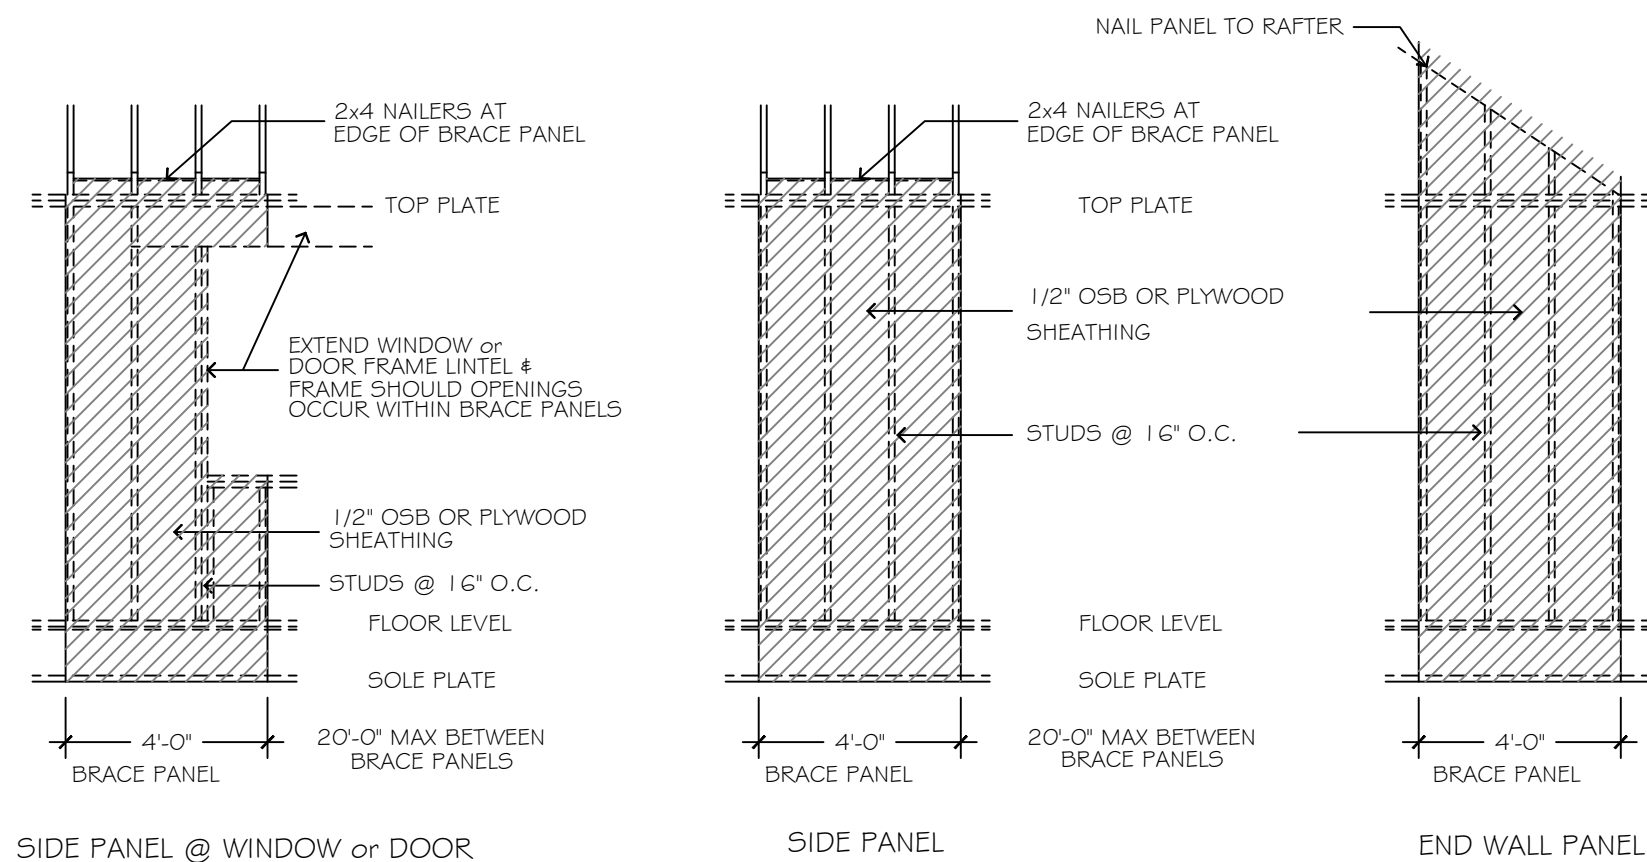

BRACE WALL PANEL NAILING SCHEDULE
a) 6d (2" LONG) @ 6" O.C. ON ALL EDGES INTO THE FRAMING MEMBER
b) 6d (2" LONG) @ 12" O.C. INTO ALL INTERMEDIATE FRAMING MEMBERS IN THE FIELD OF THE SHEATHING


BRACE WALL PANEL DIAGRAMS

SCALE 1/4" = 1'-0"

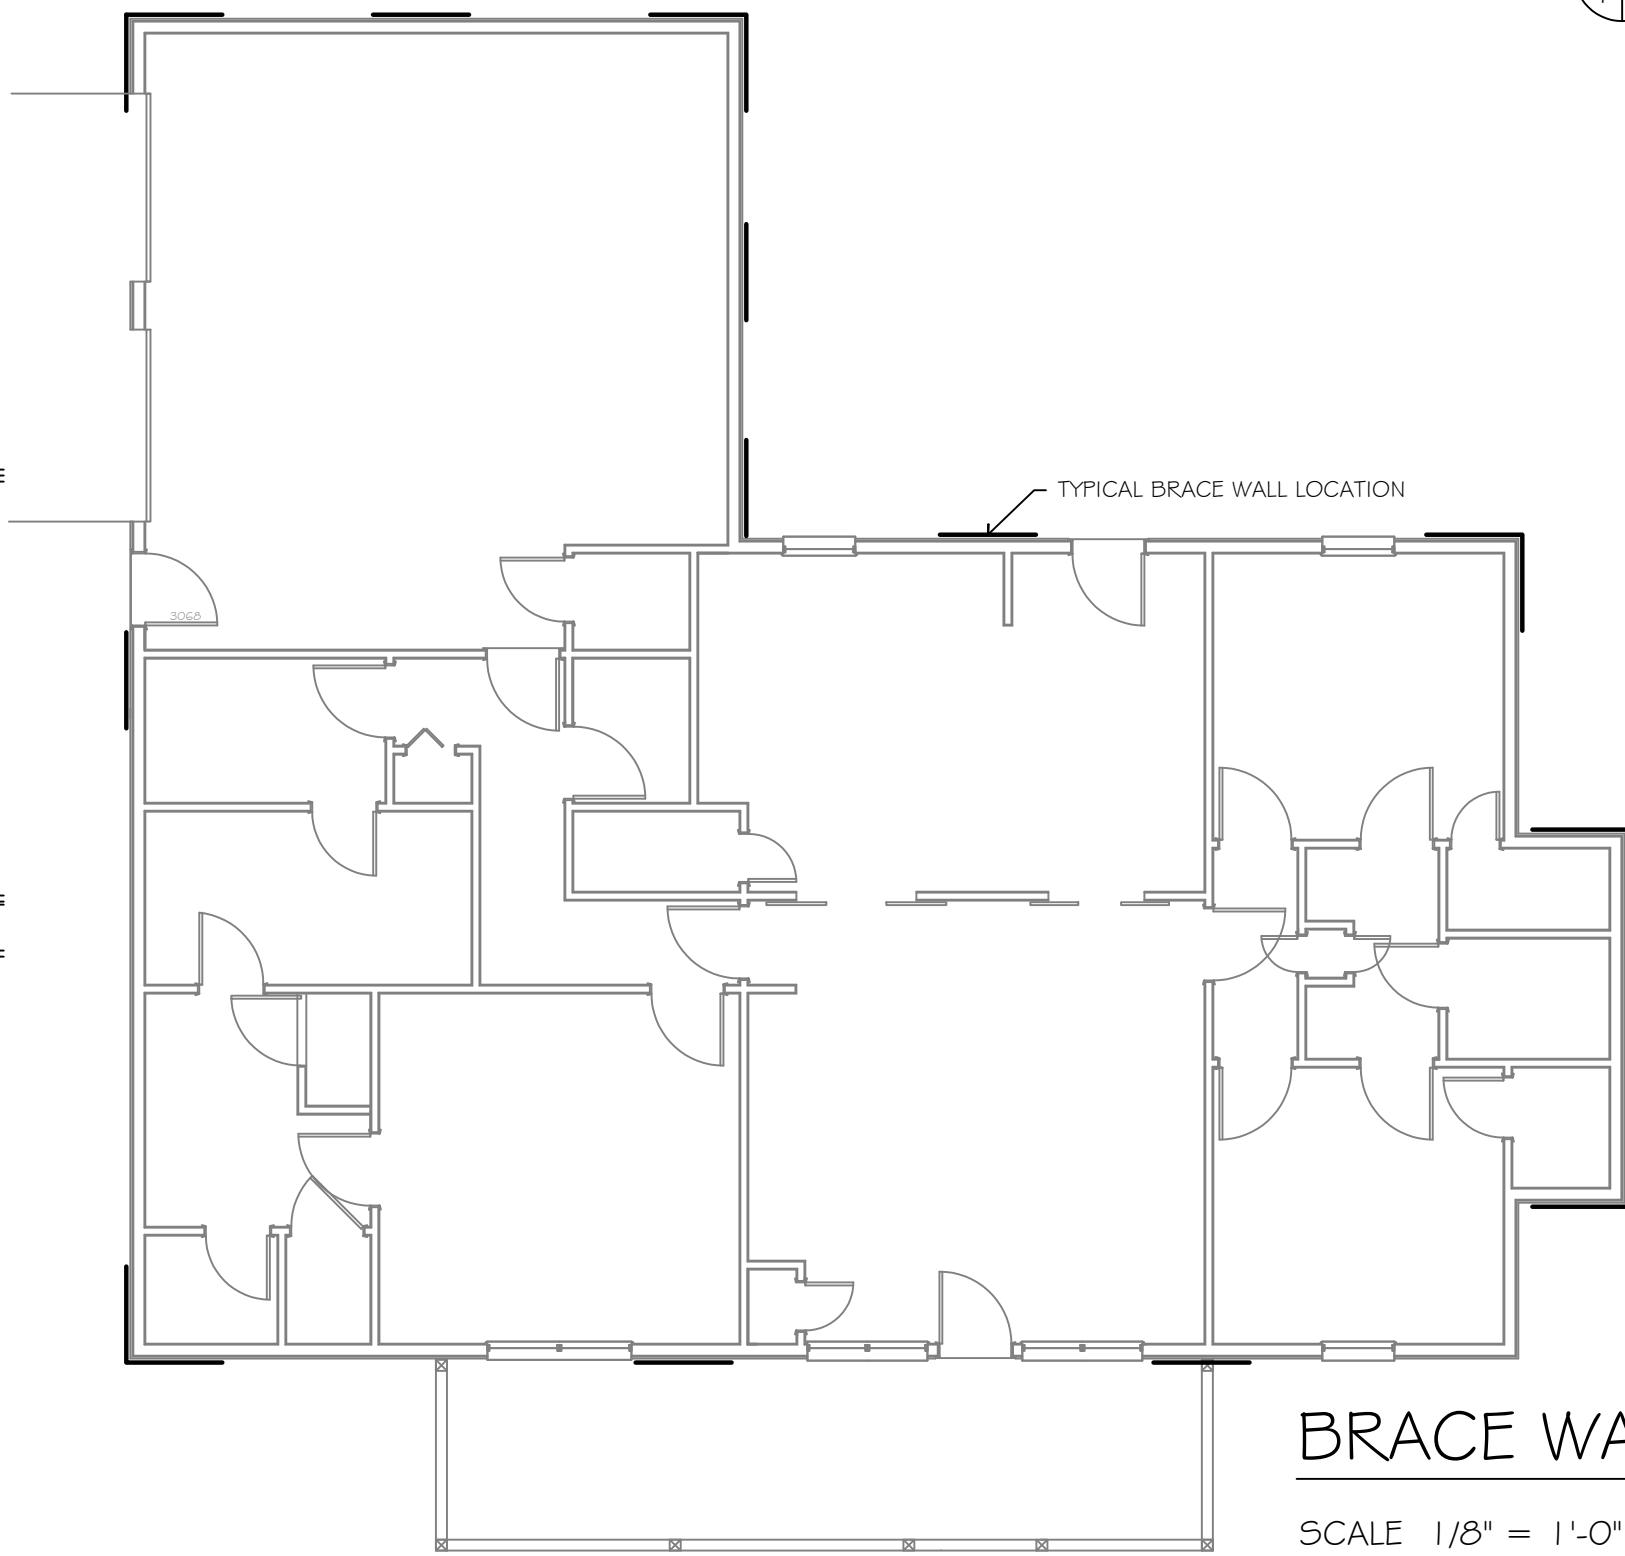


BRACE WALL PLAN

SCALE 1/8" = 1'-0"
NOTE: CONTRACTOR TO VERIFY ALL DIMENSIONS

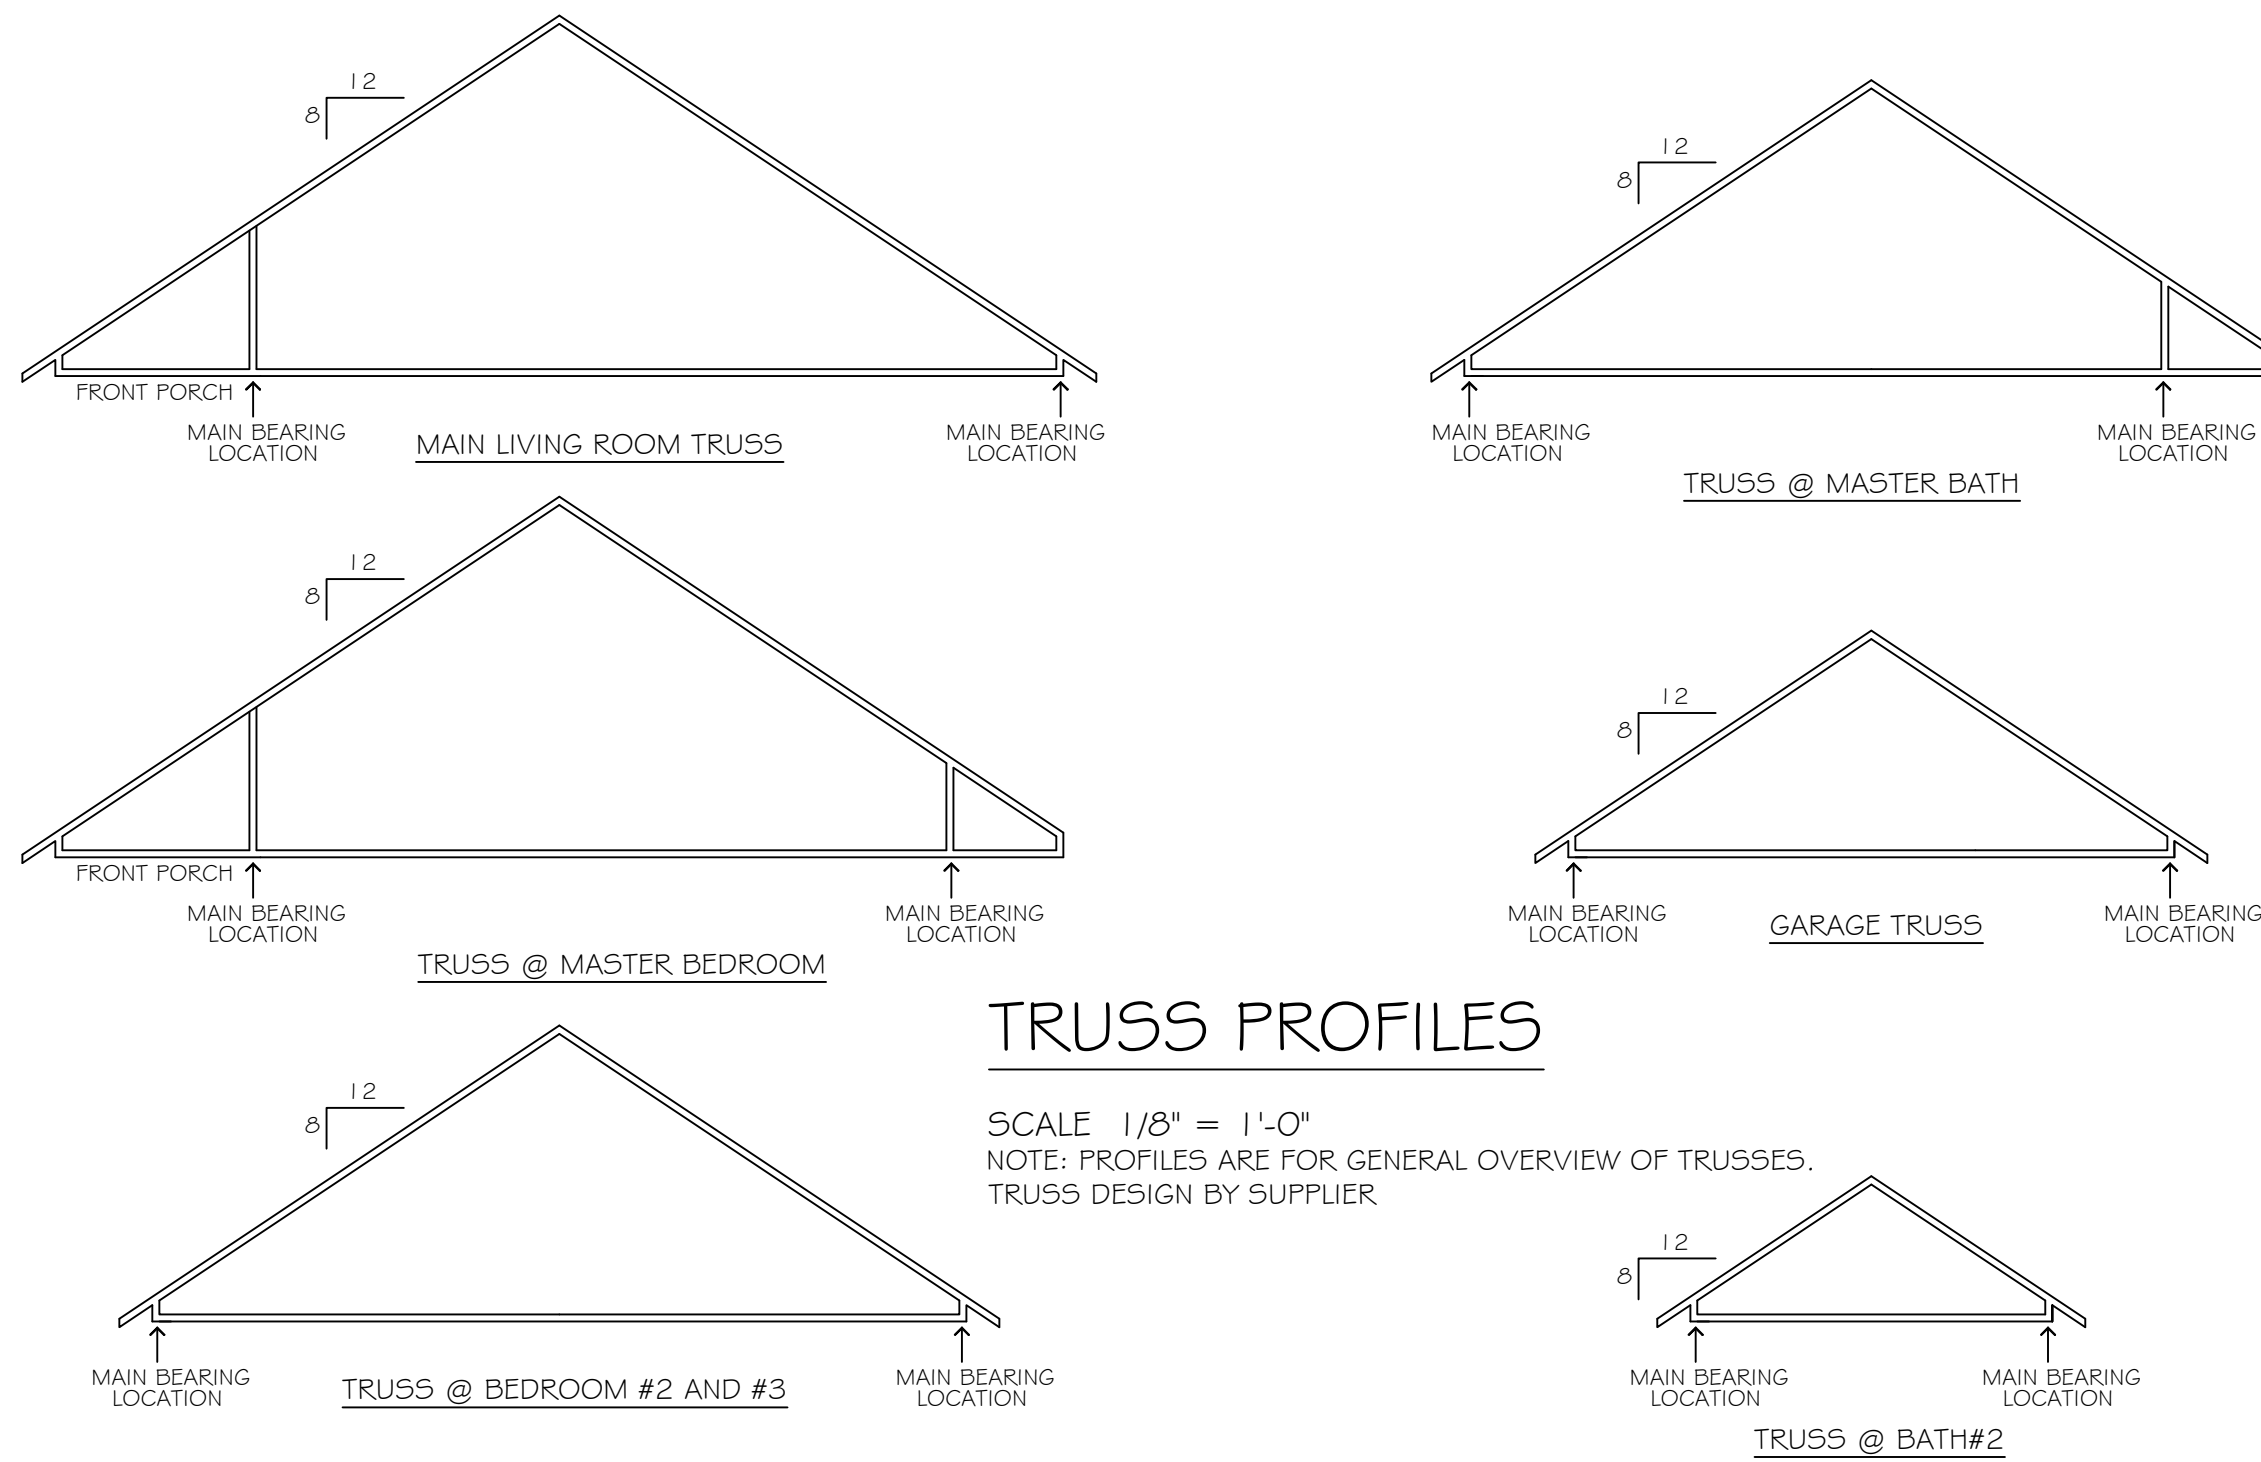

TRUSS PROFILES

SCALE 1/8" = 1'-0"
NOTE: PROFILES ARE FOR GENERAL OVERVIEW OF TRUSSES.
TRUSS DESIGN BY SUPPLIER

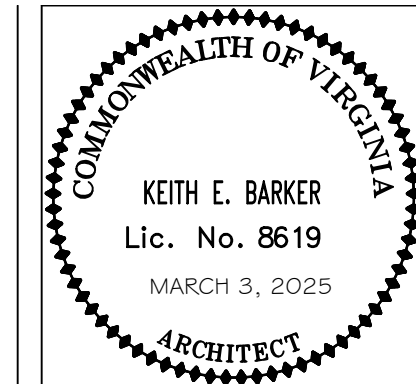

Building Section
Brace Wall Plan & Details
Truss Profiles
Toilet Detail (Optional)

Ernesto Ochoa
New House
2270 Davis Knob Road
Galax, VA

KEB Consulting
Keith E. Barker, Architect
916 W. Stuart Drive
Galax, VA 24333
(276) 233-7644

Date : 02/28/2025
Revised : 03/02/2025
Revised :
THESE DRAWINGS ARE THE PROPERTY OF KEB CONSULTING. ANY REPRODUCTION, COPYING OR USE OF THESE DRAWINGS OTHER THAN FOR THIS PROJECT WITHOUT WRITTEN CONSENT IS PROHIBITED.

Sheet
4
of
4